


Flowing Lake Park Camping & Access Improvements RCO #16-1618 Site Plan

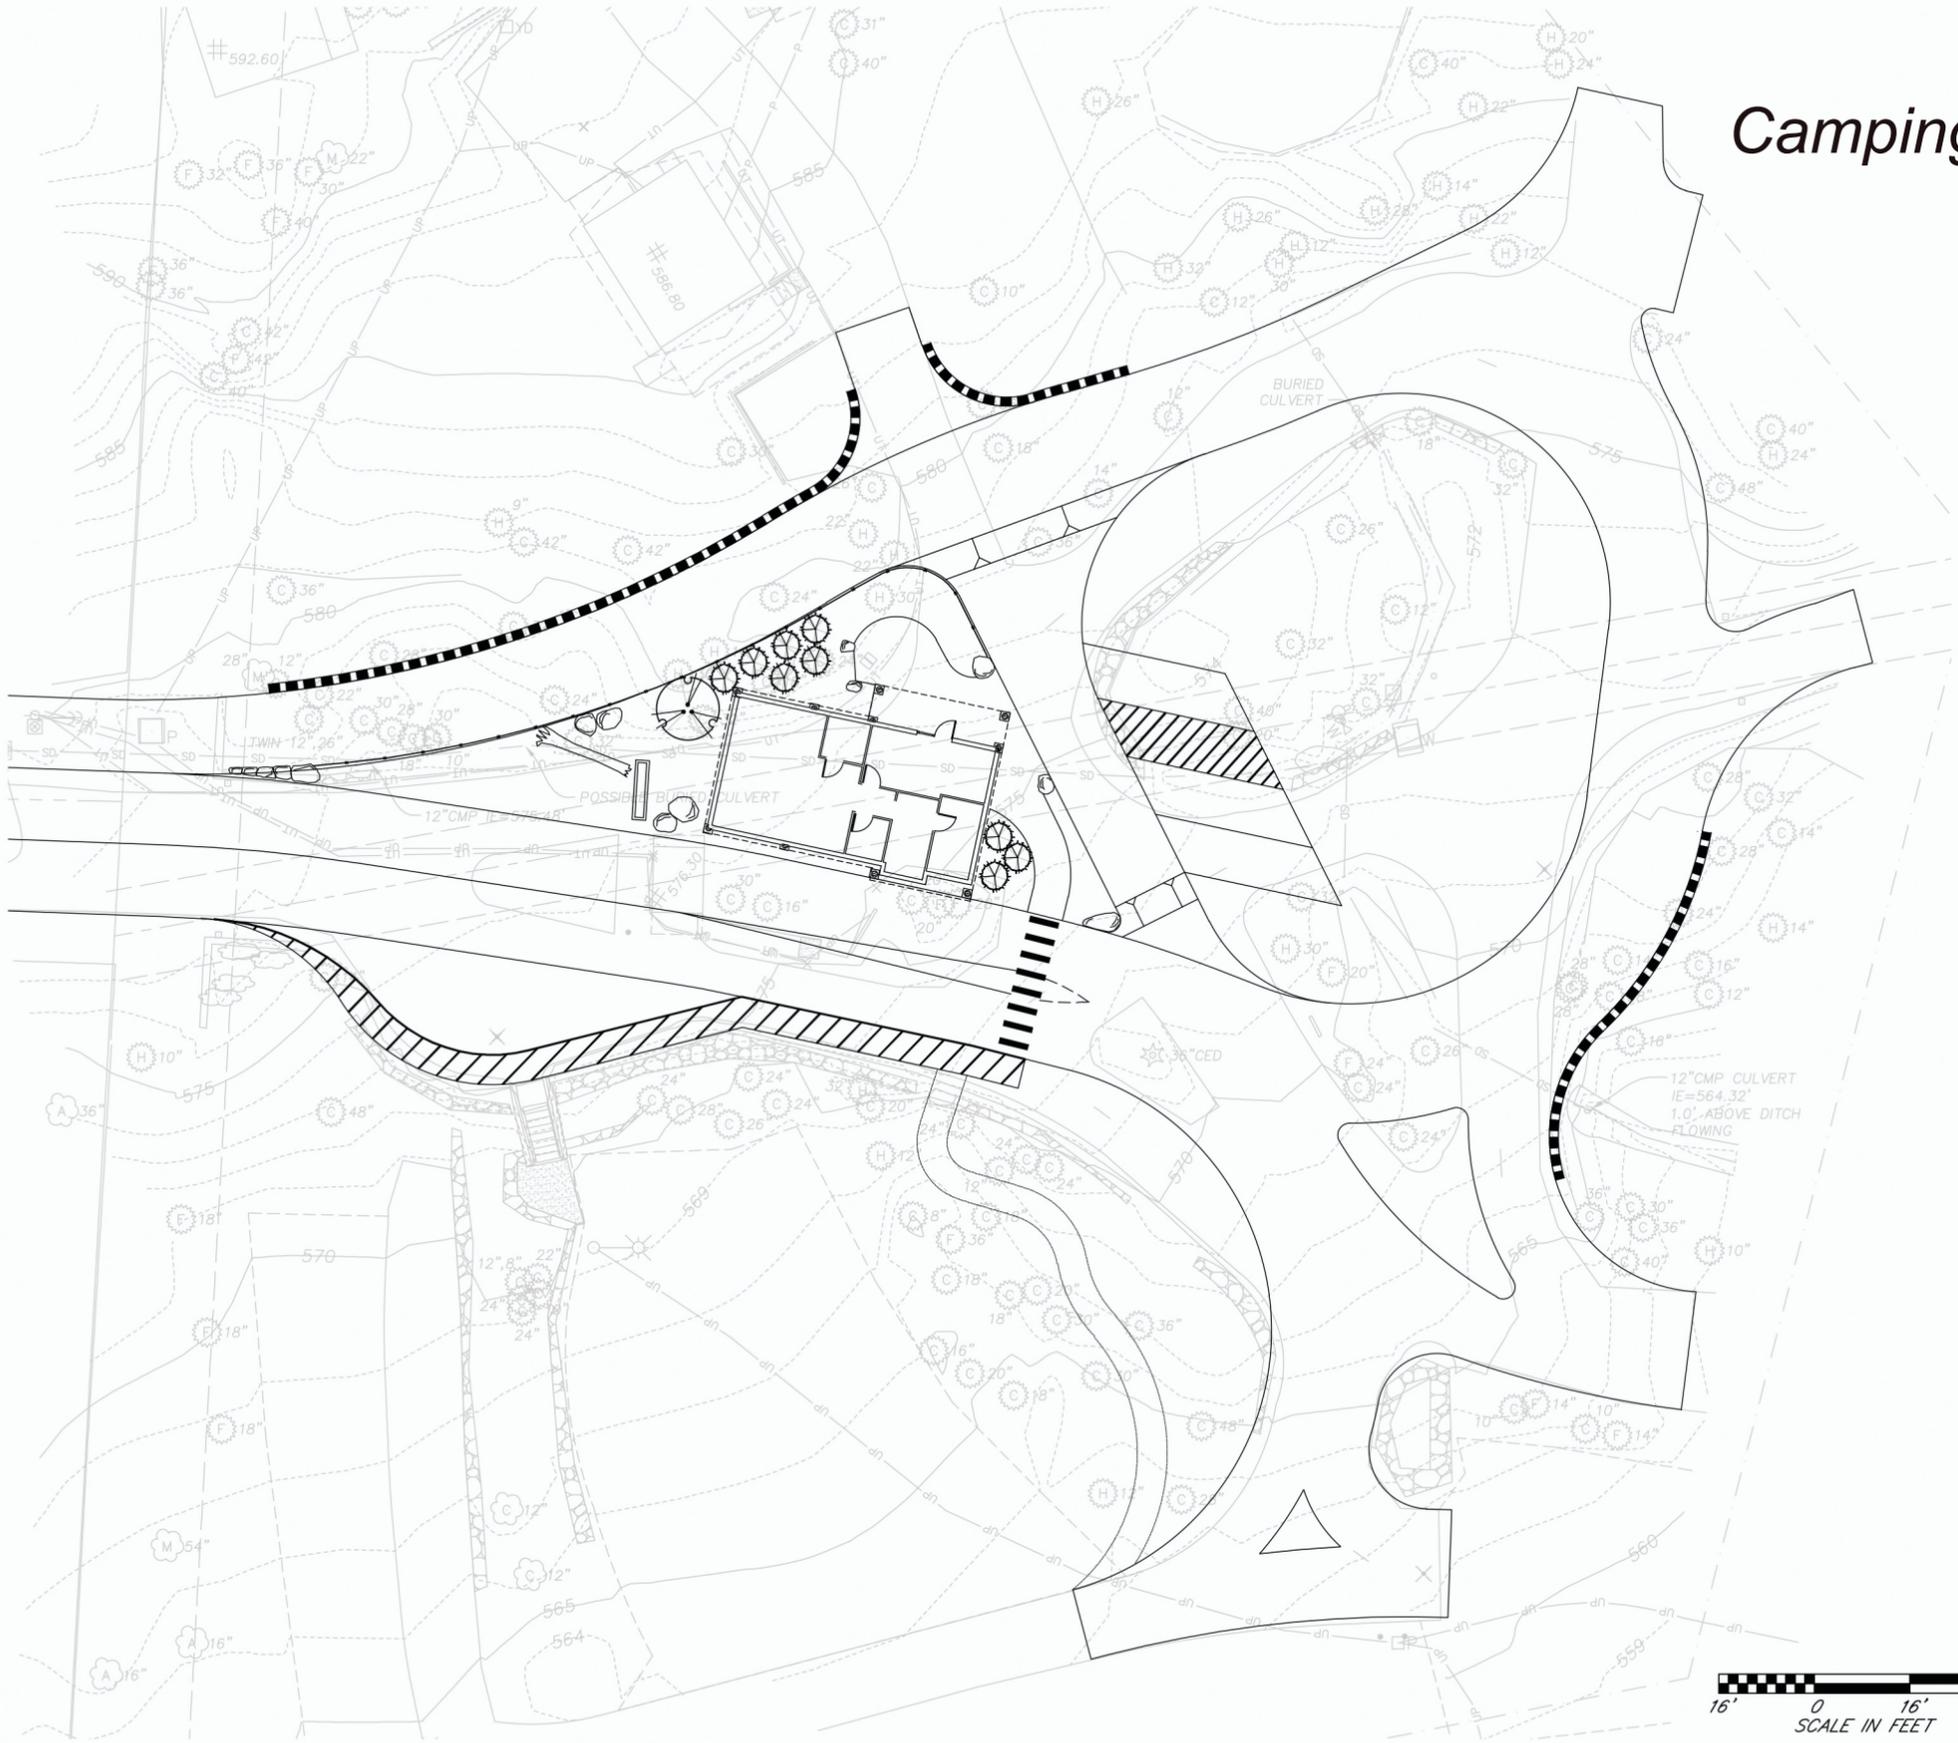

PRELIMINARY - NOT FOR CONSTRUCTION

FLOWING LAKE PARK

LANDSCAPE PLAN

LAST SAVED BY: A. KAYANDA DATE: 12/21/2015



Parks and Recreation Department
6705 Puget Park Drive Snohomish, WA 98296



STATE OF WASHINGTON
REGISTERED
LANDSCAPE ARCHITECT

KEITH JOHN BATES
CERTIFICATE NO. 922



11241 Willows Road NE
Suite 200
Redmond, Washington 98052
Phone: (425) 822-4446
FAX: (425) 827-9577
www.otak.com



Snohomish County Planning and Development Services

APPROVED FOR CONSTRUCTION

By: _____

R/W Permit No. _____

Date _____

PFN: _____

REV.	DATE	DESCRIPTION	APPR.

SHEET NO.
LS01

13 of X

Plotted: Apr 25, 2016 - 2:43pm K:\project\32400\32458\DWG\OB_LSO1.dwg Layout Name: LSO1 (2)