

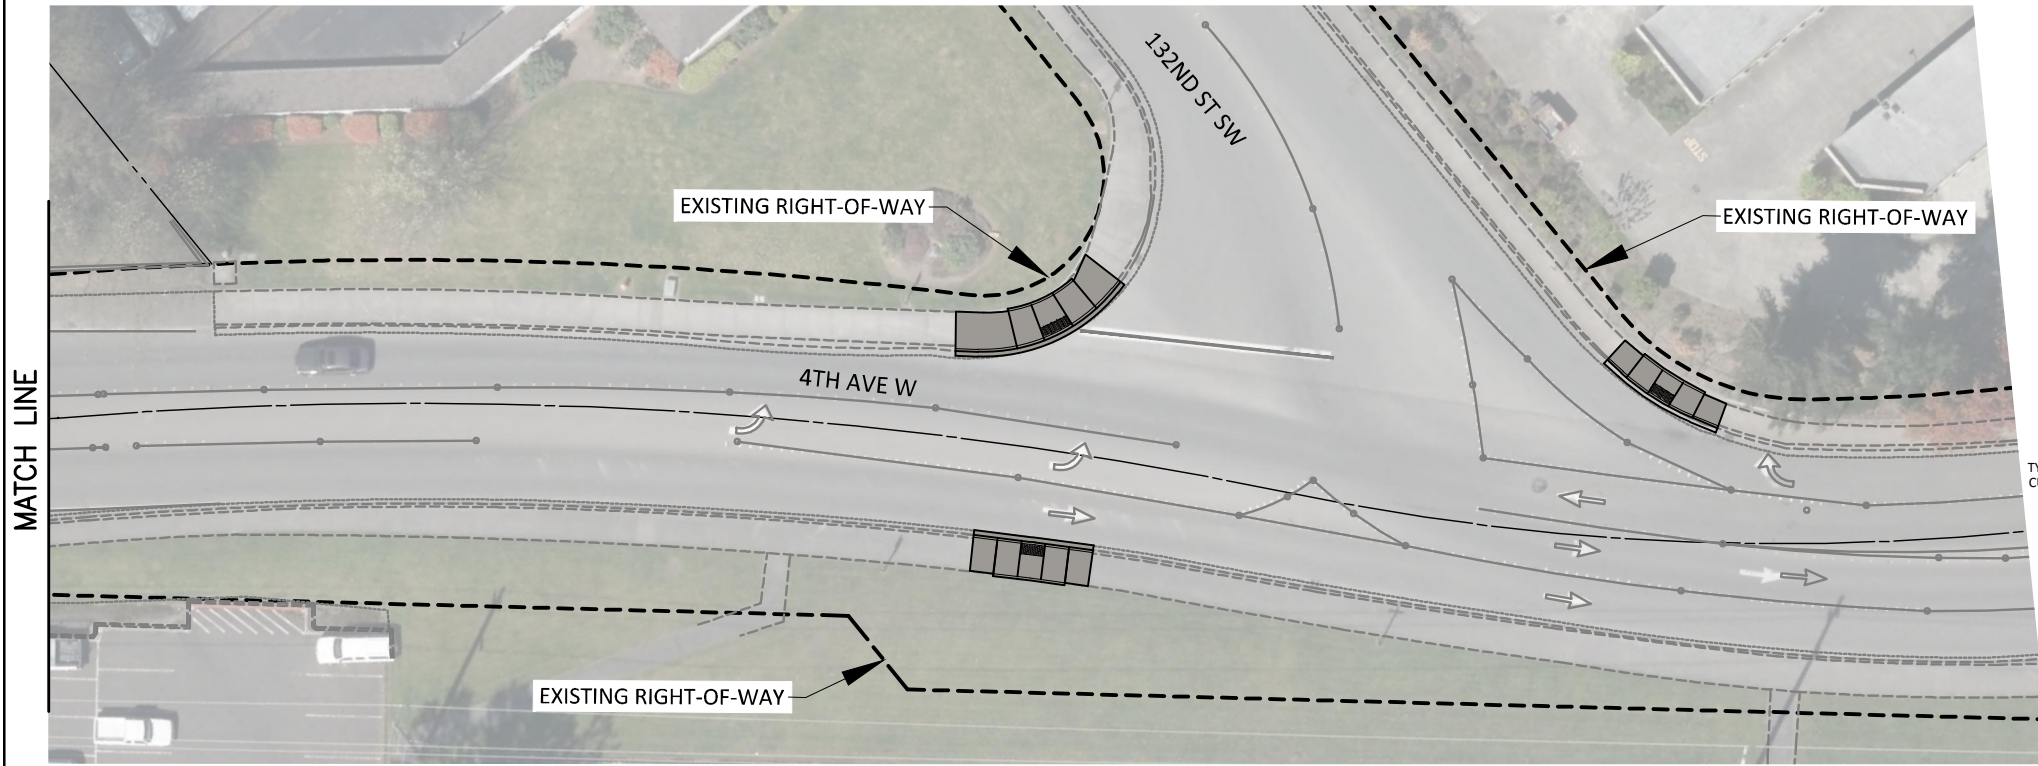


MATCH LINE

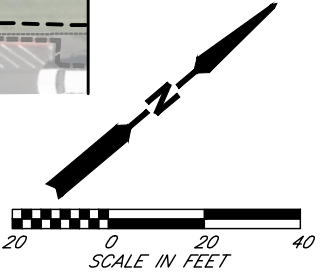

MATCH LINE

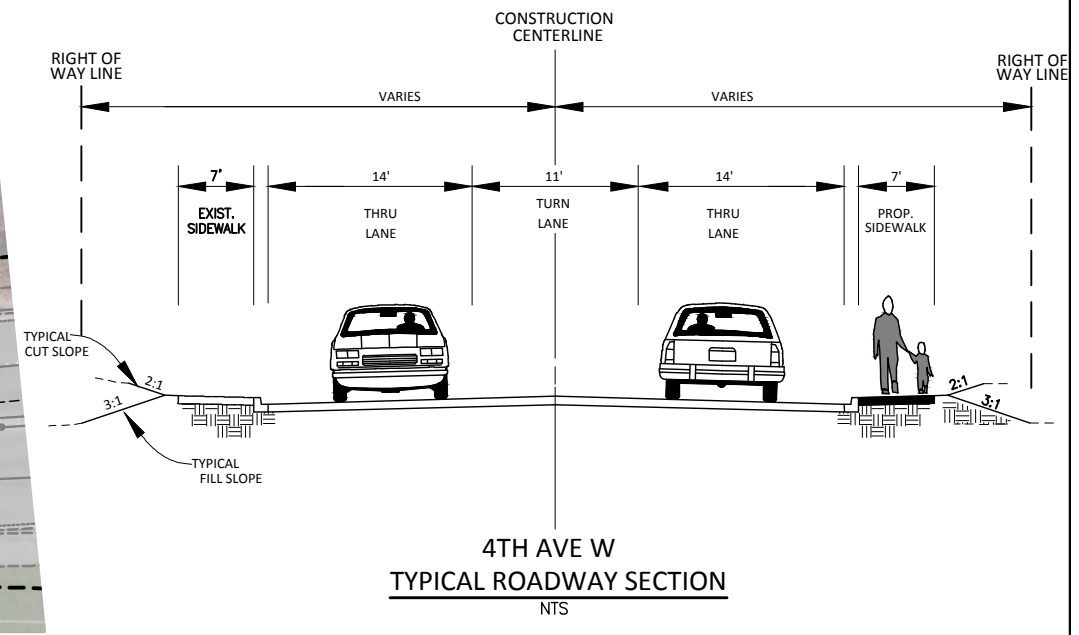

**PRELIMINARY**

THIS PROJECT WILL ADD CURB, GUTTER & SIDEWALK TO THE EAST SIDE OF 4TH AVE W AND UPGRADE EXISTING PEDESTRIAN FACILITIES AT THE INTERSECTION OF 4TH AVE W & 132ND ST SW.

SWIFT II - PEDESTRIAN FACILITY  
 SITE 3 4TH AVE W  
 RC1717/15-0092-1

# Conceptual Plan

 PROPOSED IMPROVEMENTS