




'EXHIBIT A'

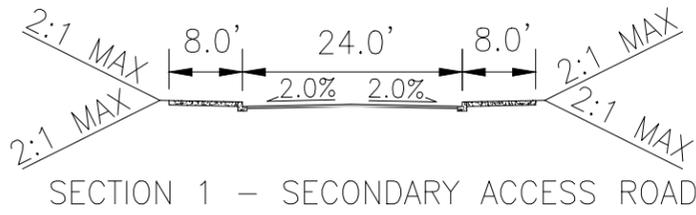

N.T.S

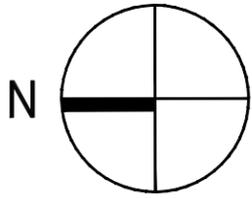

Scale In Feet

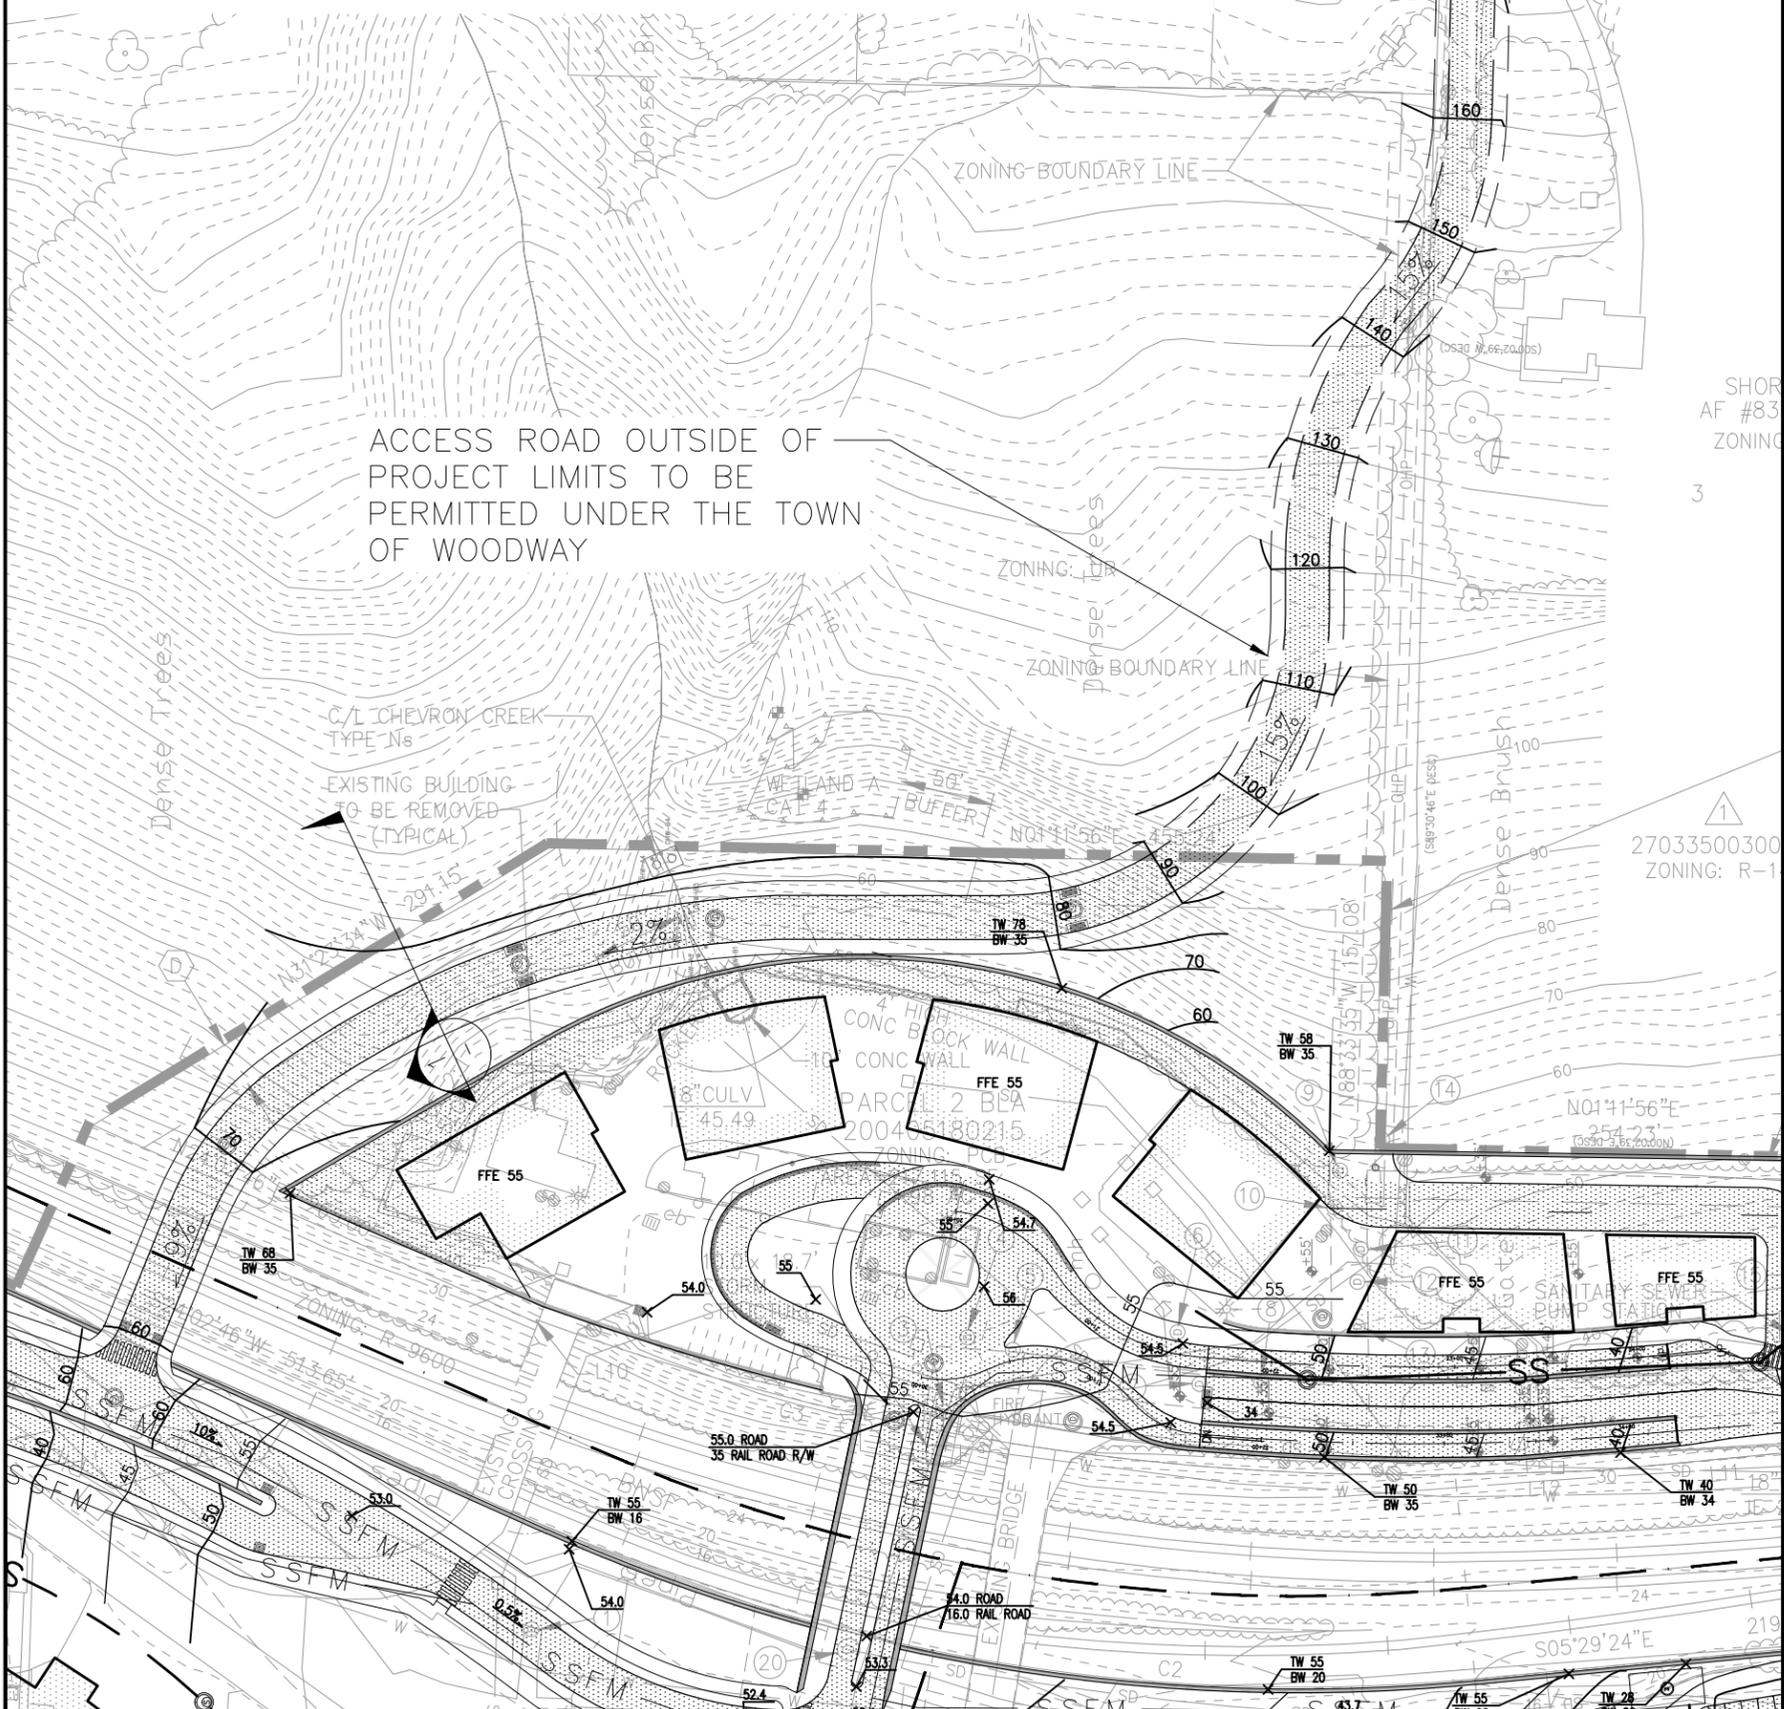

ACCESS ROAD OUTSIDE OF PROJECT LIMITS TO BE PERMITTED UNDER THE TOWN OF WOODWAY

C/L CHEVRON CREEK TYPE Ns
EXISTING BUILDING TO BE REMOVED (TYPICAL)

POINT WELLS

SECOND ACCESS EXHIBIT

Date: 04/12/17

REFERENCE PFN-11-101457 LU



615 SECOND AVE. SUITE 280
SEATTLE, WA 98104
T 206.223.0326
F 206.223.0125
www.svrdesign.com

A-7 Second Access AKA Exhibit A of April 17, 2017 Resubmittal
PFN: 11-101457-LU, et. al

Plotted: Apr 13, 2017 - 4:37:25pm By robertm
File: G:\09c\09038c PWP\Current UC\2nd Access Figure.dwg Layout: Layout1