




Index Galena 6.4-6.9


Description of revised roadway cross section

REVISED ROAD CROSS-SECTION 60% DESIGN – FEBRUARY 2013

REVISED PER AASHTO GUIDELINES FOR GEOMETRIC DESIGN
OF VERY LOW-VOLUME LOCAL ROADS

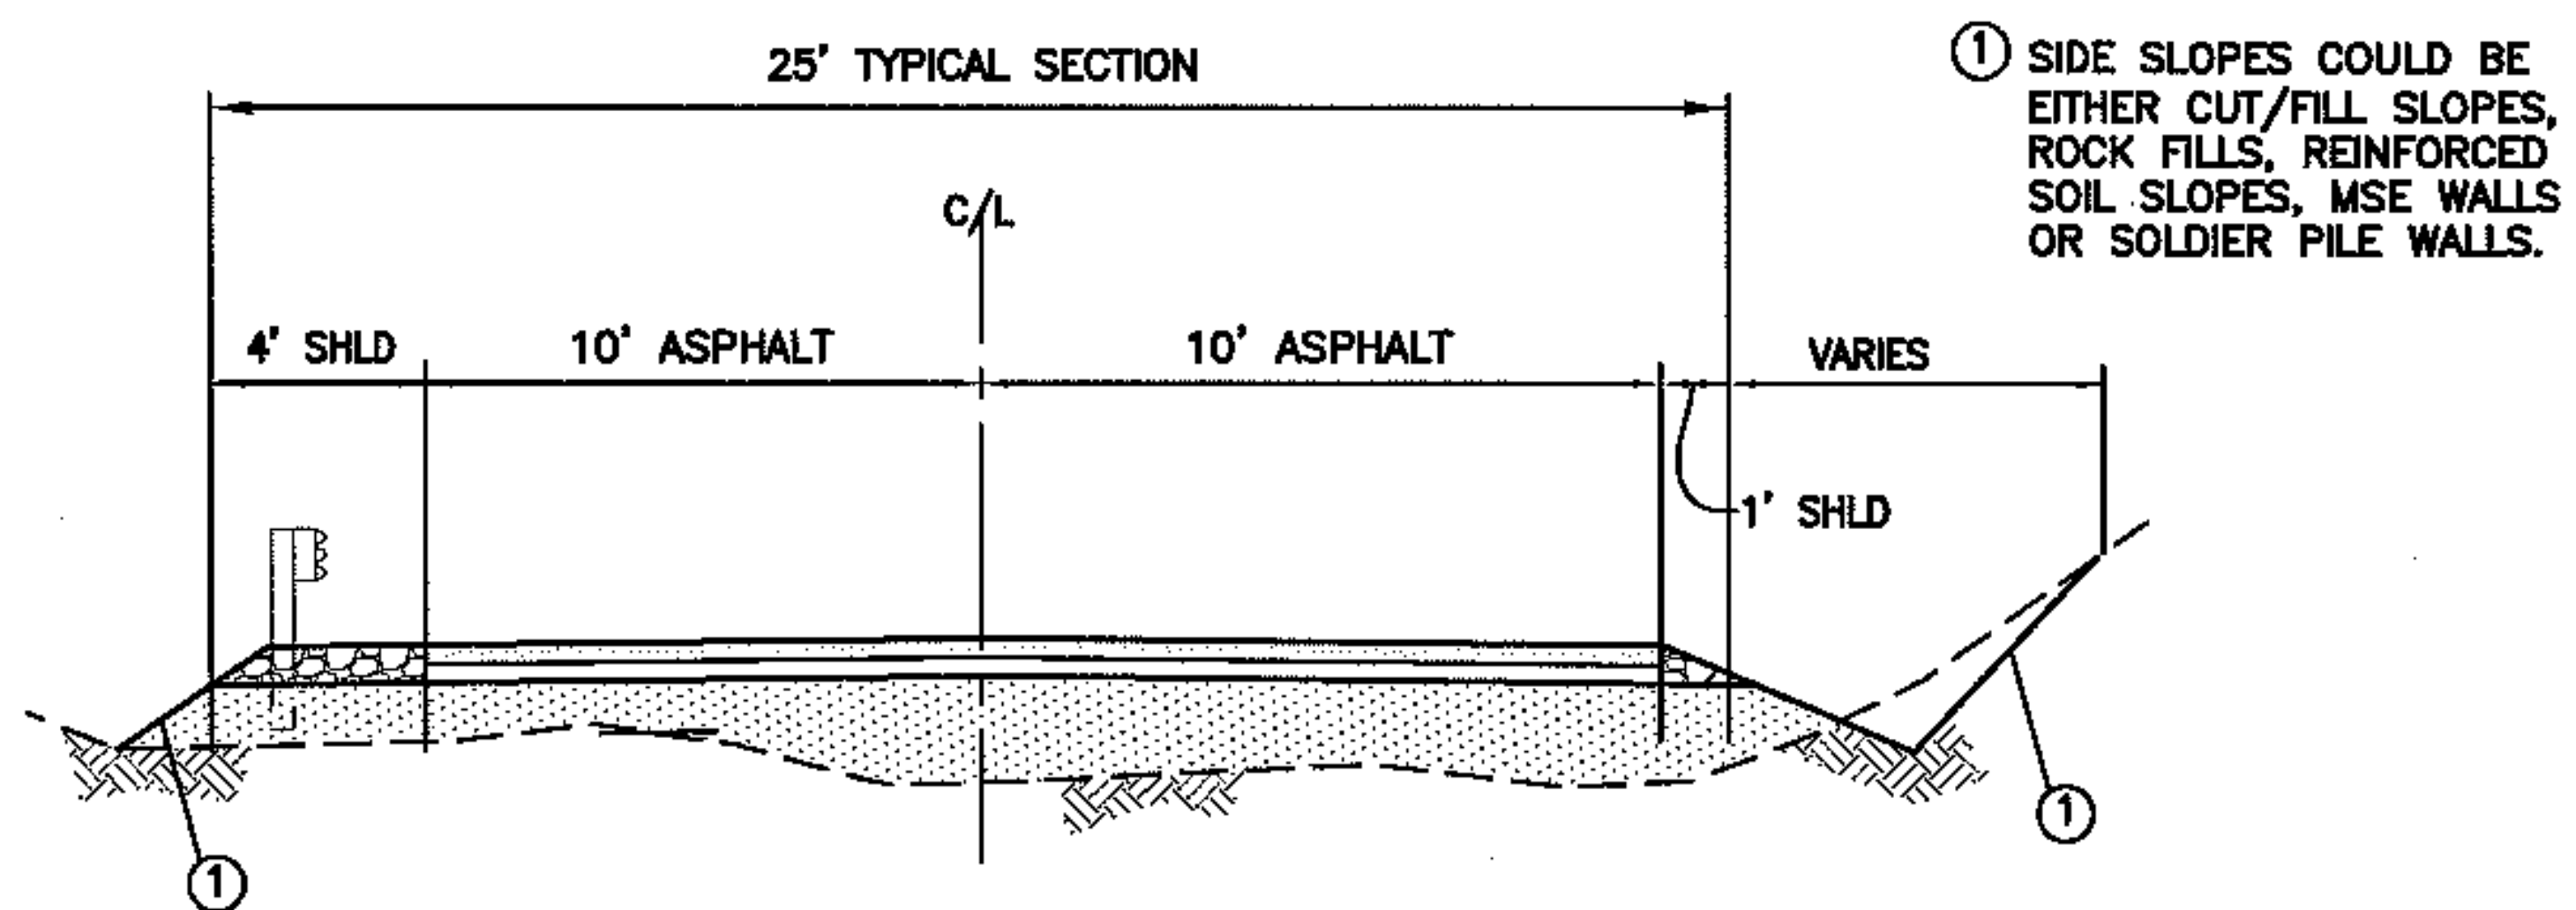

PREVIOUS ROAD CROSS-SECTION – 30% DESIGN – MARCH 2011

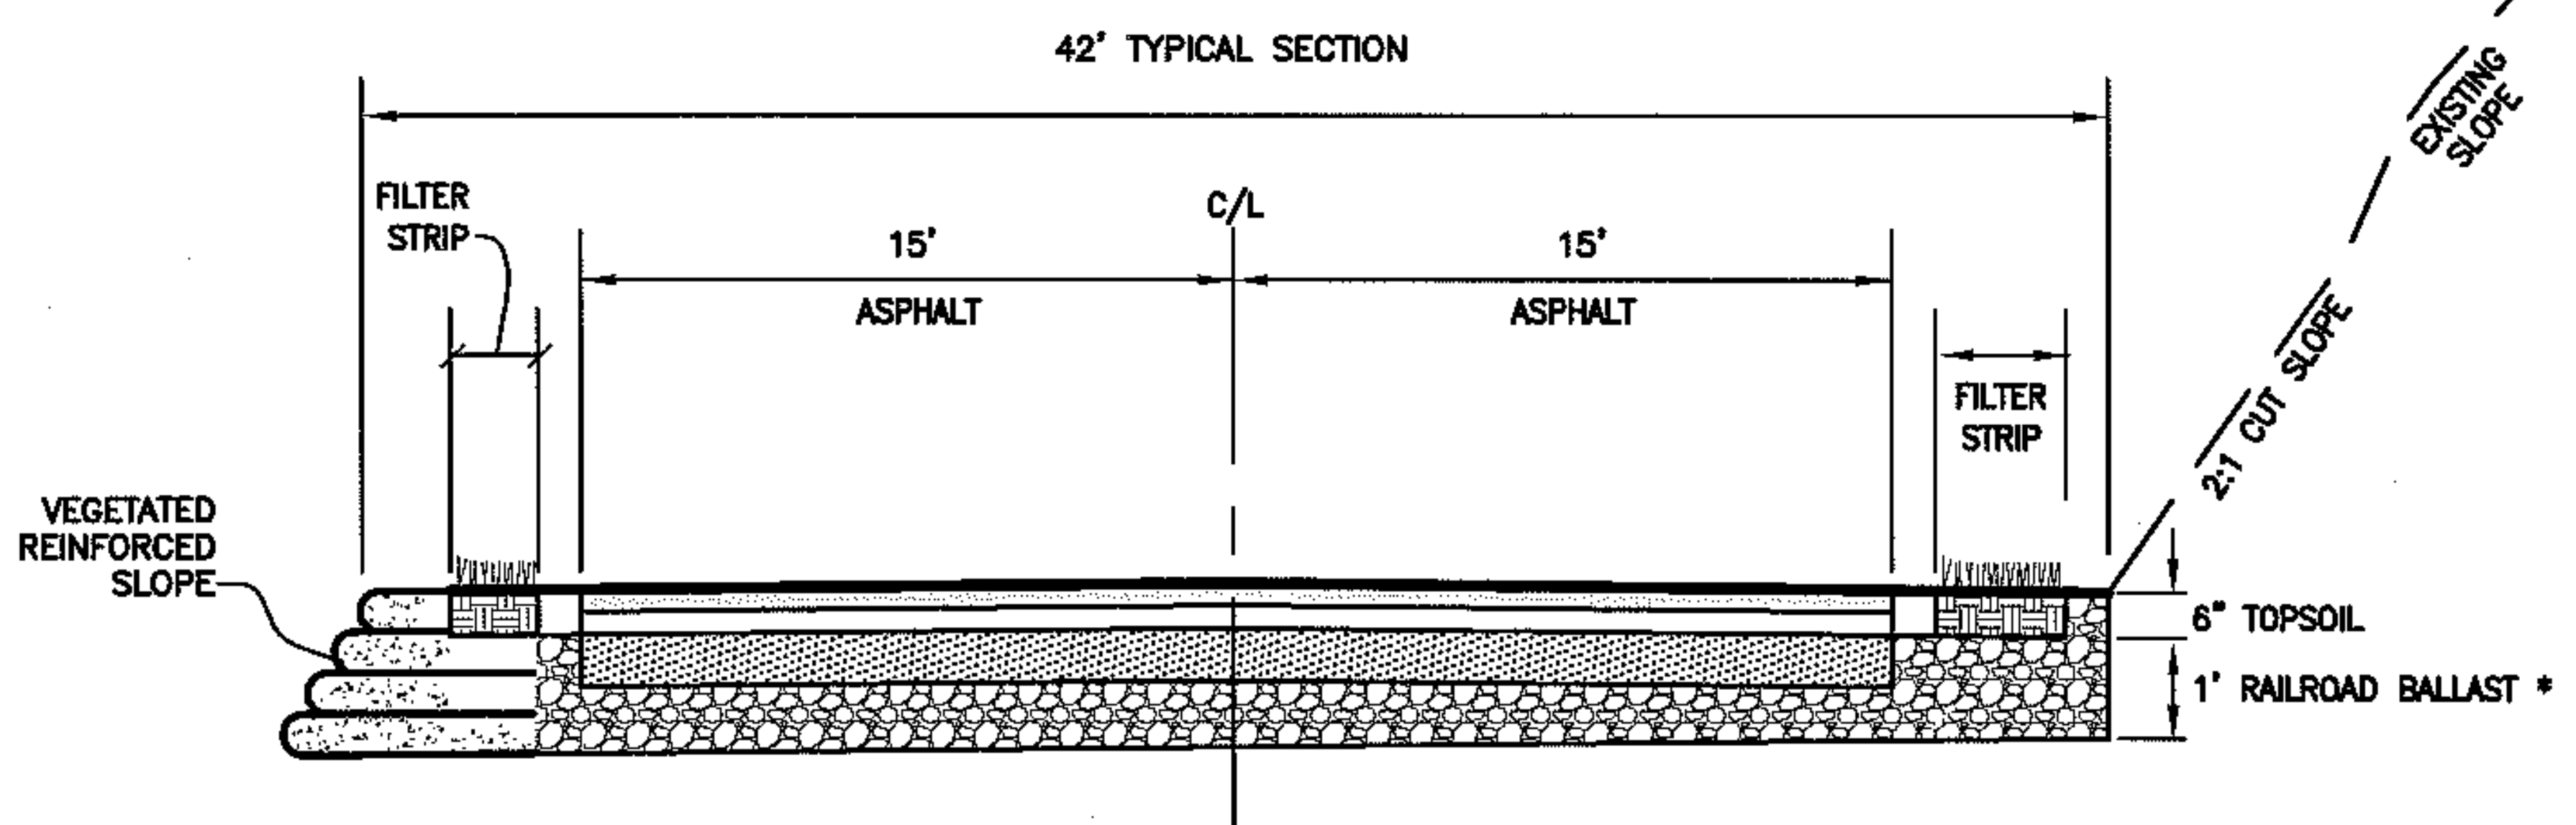

Advantages of new roadway section

- pavement width matches current road
- pavement area reduced by one acre minimum
- area of forest clearing also reduced