
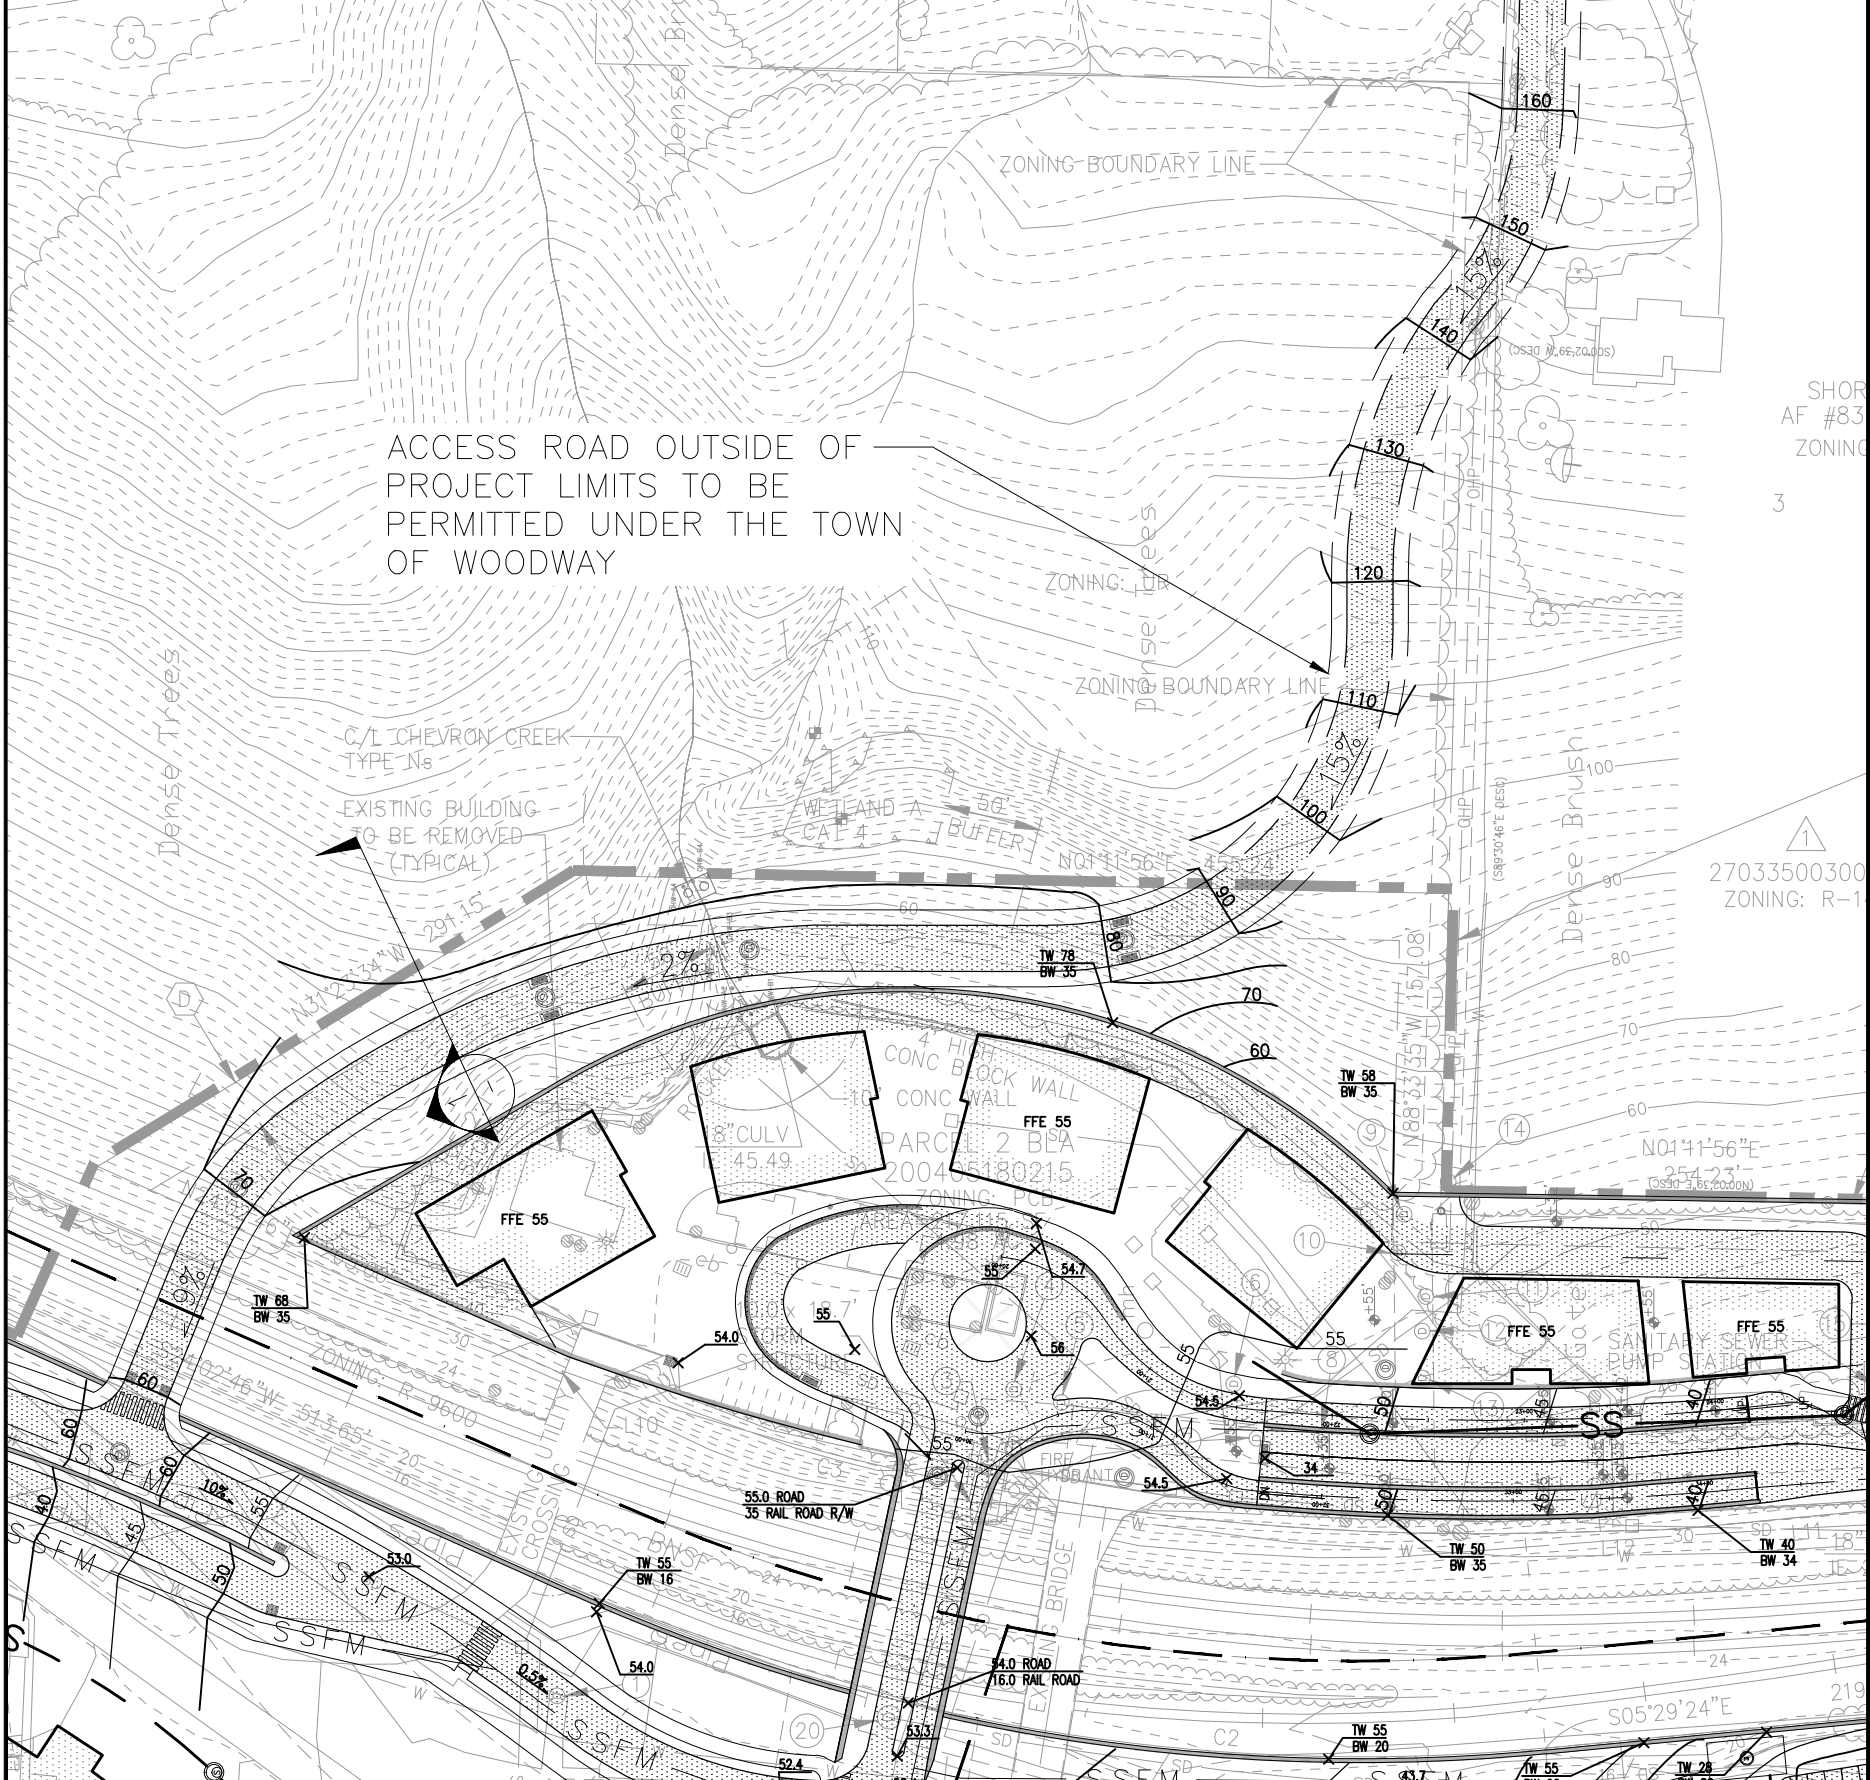
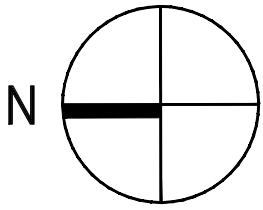


# 'EXHIBIT A'

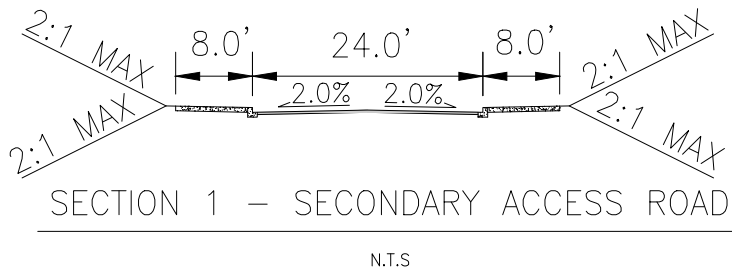

ACCESS ROAD OUTSIDE OF PROJECT LIMITS TO BE PERMITTED UNDER THE TOWN OF WOODWAY

BOUNDARY LINE ADJUSTMENT  
AF #200102050379  
ZONING: R-14.5

27033500  
ZONING

SHOR  
AF #83  
ZONING  
3

27033500300  
ZONING: R-1

Plotted: Apr 13, 2017 - 4:37:25pm By robertm  
File: G:\09c\09038c PWP\Current UC\2nd Access Figure.dwg Layout: Layout1

## POINT WELLS

## SECOND ACCESS EXHIBIT

Date: 04/12/17

REFERENCE PFN-11-101457 LU



615 SECOND AVE. SUITE 280  
SEATTLE, WA 98104  
T 206.223.0326  
F 206.223.0125  
www.svrdesign.com