



SECTION 1 - SECONDARY ACCESS ROAD

N.T.S

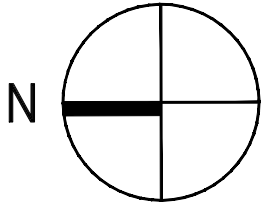

Scale In Feet

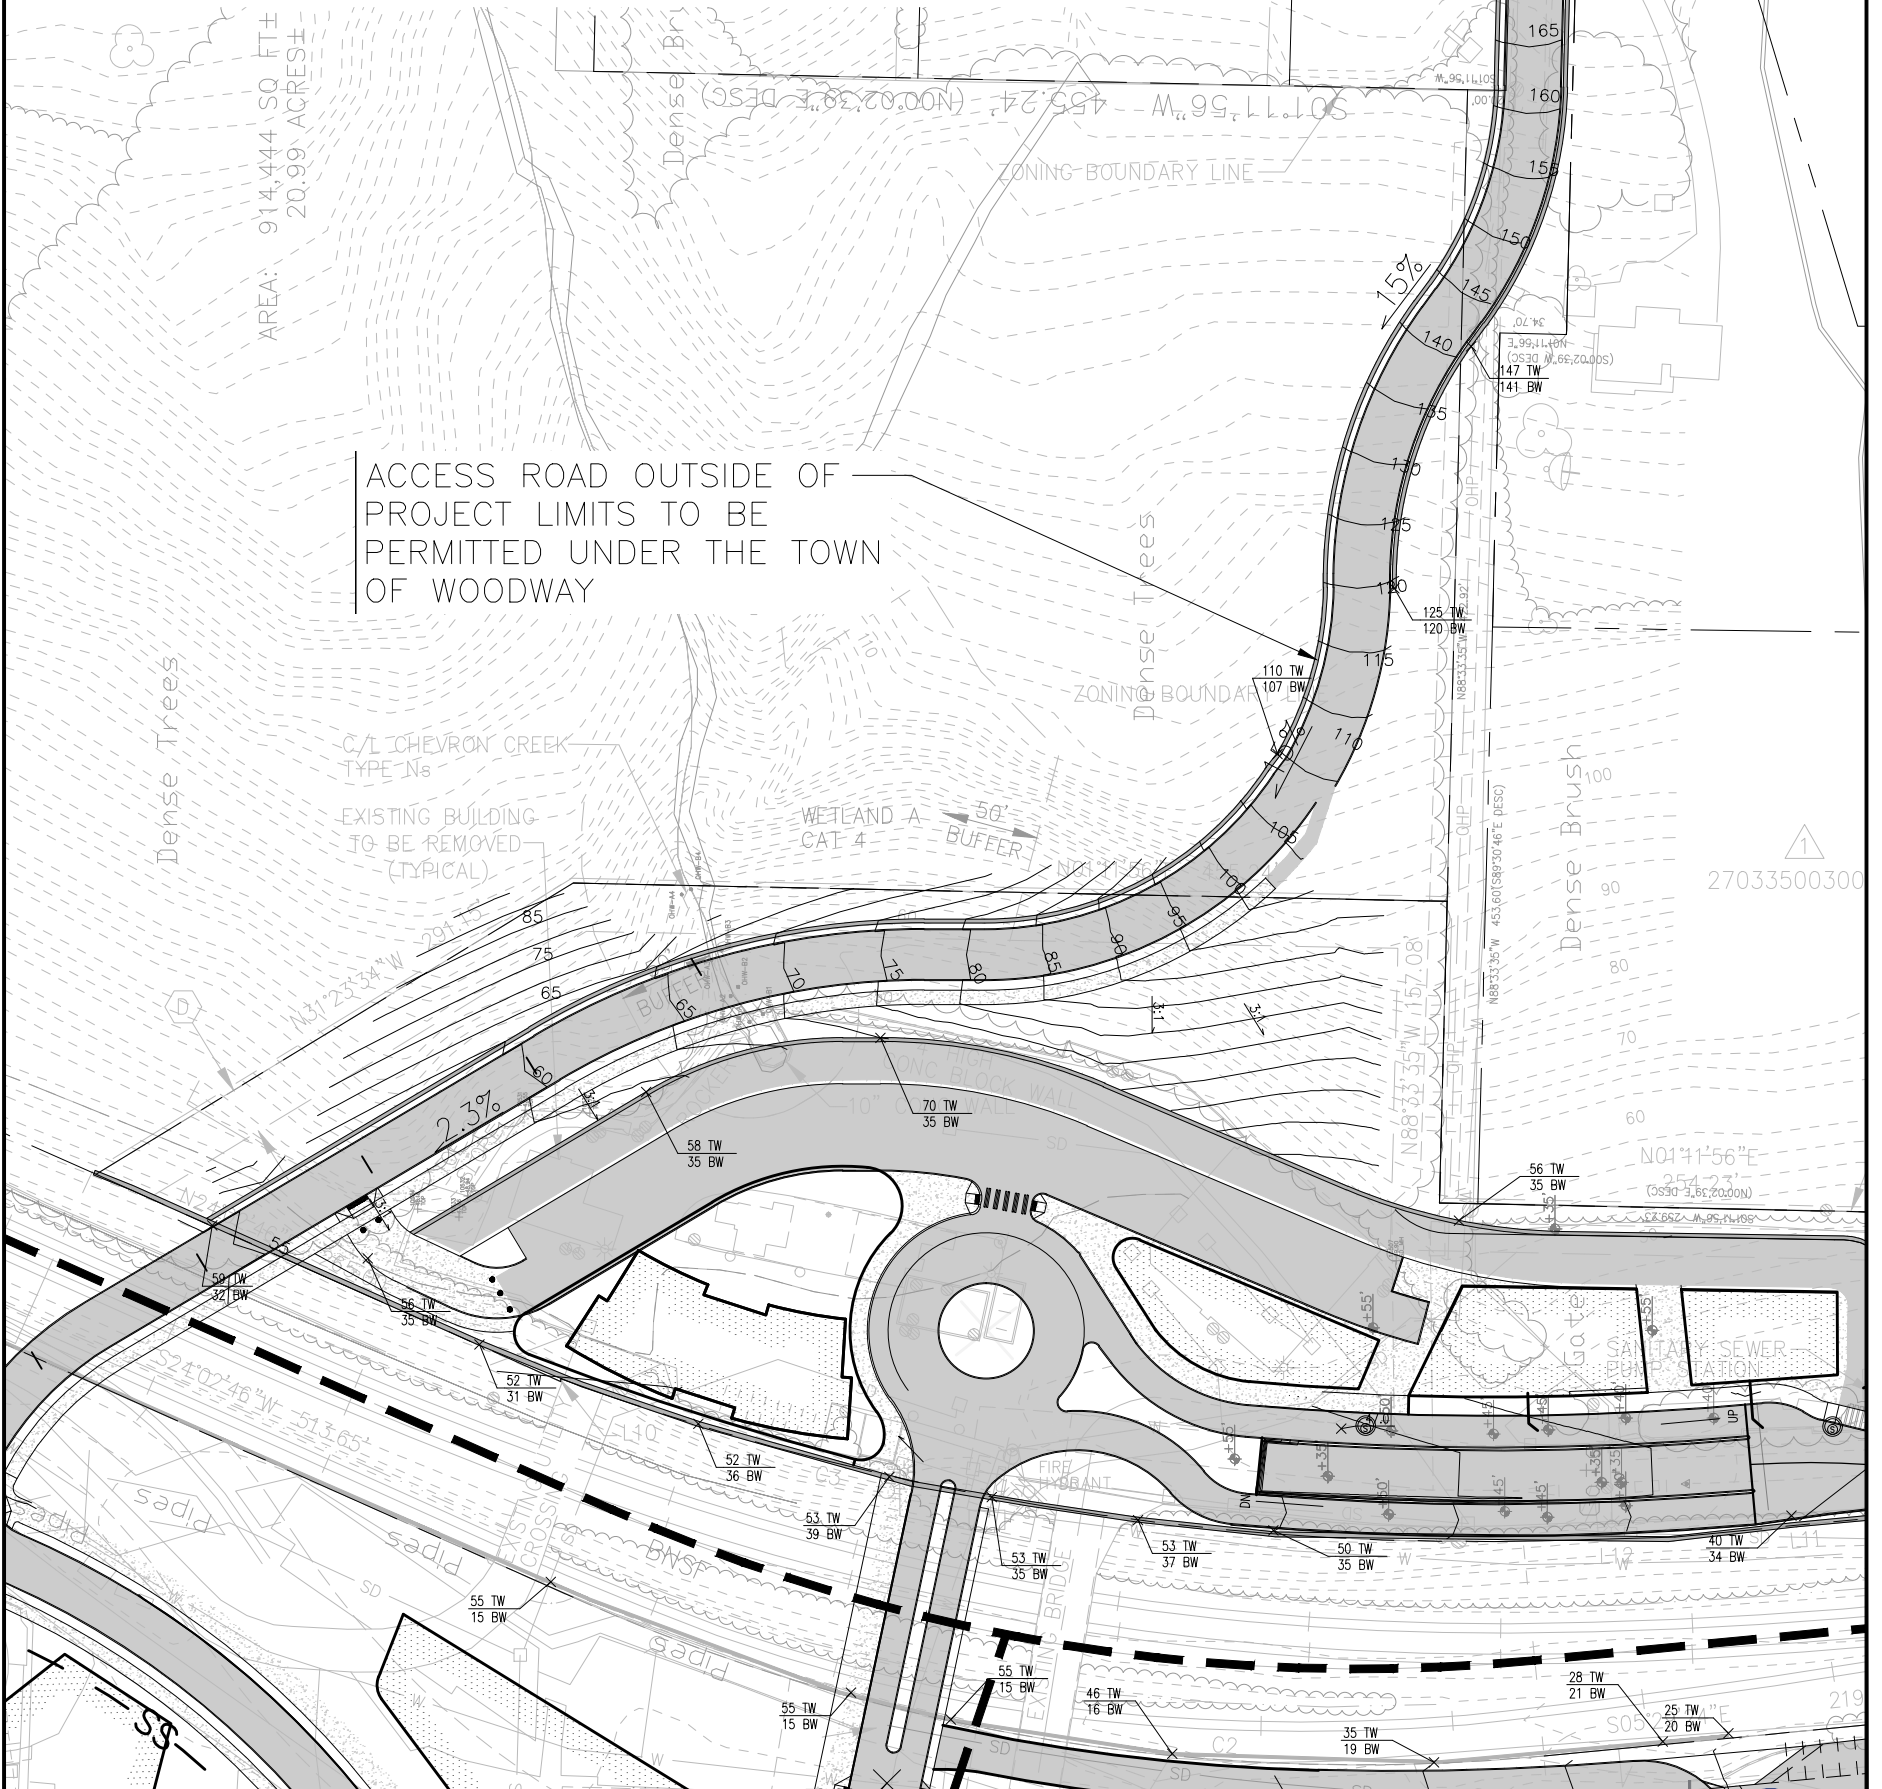

POINT WELLS

SECOND ACCESS EXHIBIT

Date: 12/12/19

REFERENCE PFN-11-101457 LU



615 SECOND AVE. SUITE 280
 SEATTLE, WA 98104
 T 206.223.0326
 F 206.223.0125
 www.svrdesign.com